


NOTE: All "S" designated cornices have a slight stucco texture to simulate the Old English technique of pargeting using sand and lime.

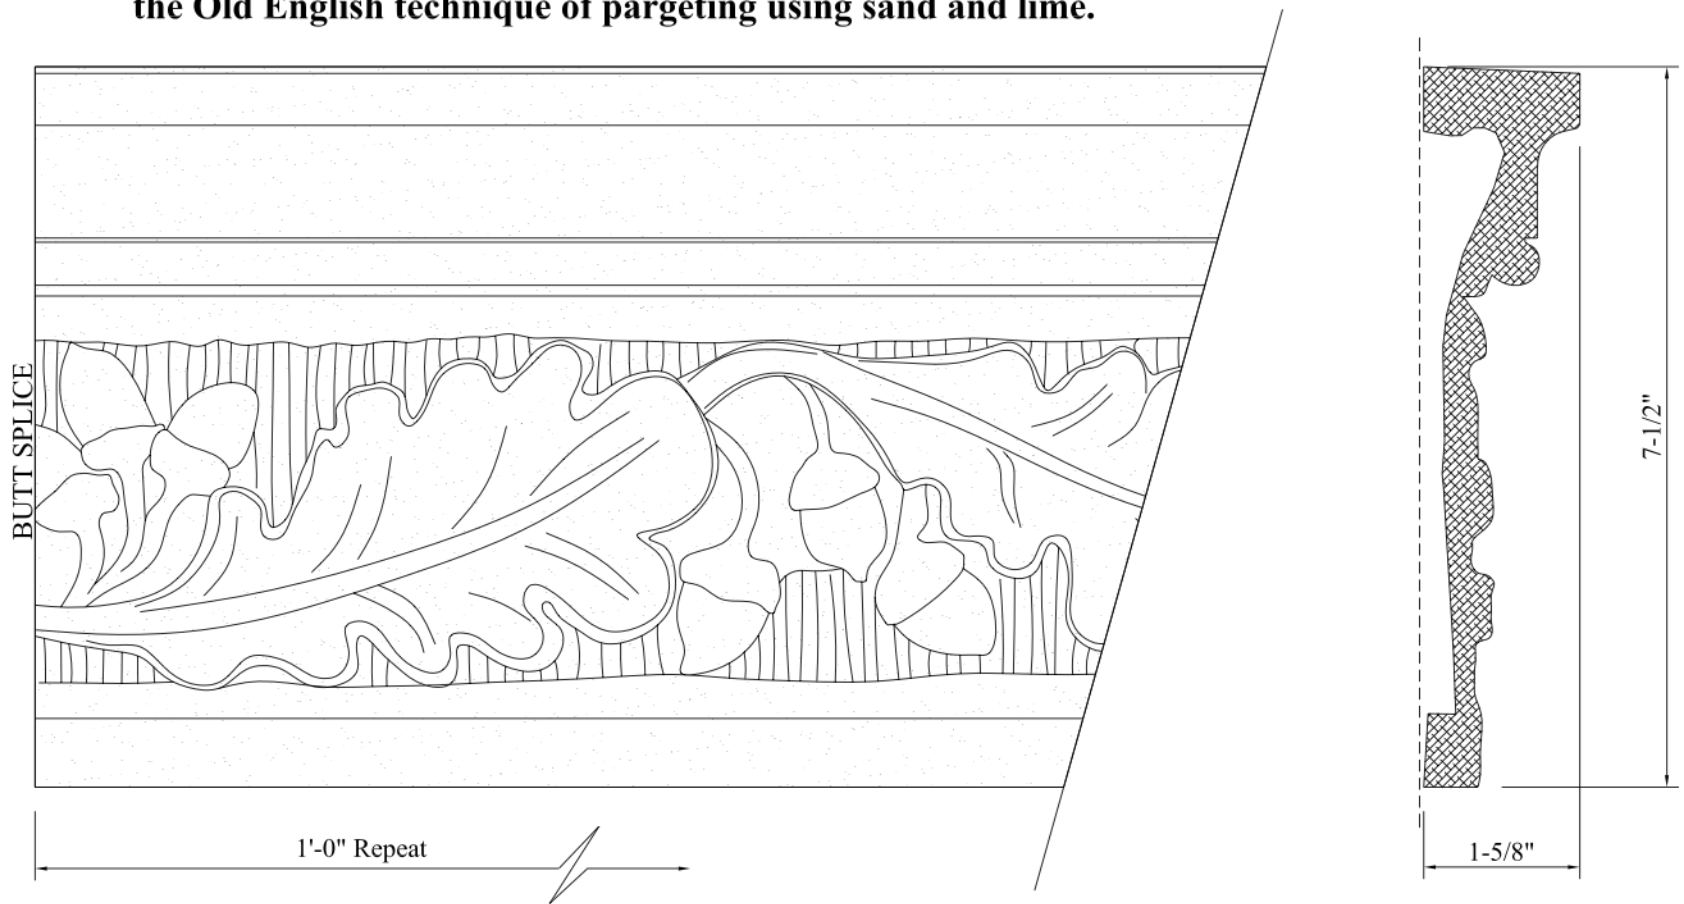

ELEVATION / REPEAT

Scale: 1/2" = 1"

TYPICAL SECTION

Scale: 1/2" = 1"



P.O. Box 57 • 1000 West Washington Street • Norristown, PA 19404
Phone: 800.392.6896 • Fax: 610.275.6636 • www.felber.net

ALL RIGHTS RESERVED. THIS DRAWING IS THE PROPERTY OF FELBER ORNAMENTAL PLASTERING CORP. AND MAY BE USED ONLY IN CONJUNCTION WITH CONSTRUCTION PROJECTS UTILIZING FELBER ORNAMENTAL PLASTERING CORP. THIS DETAIL MAY NOT APPLY TO ALL CONDITIONS OR CONSTRUCTION SITUATIONS.

Part Number: S-6241